


PATENTED STORMWATER CURB INLET GUARD SPECS AND DETAILS

Protected by U.S. Patents #5,702,595 & #6,017,166

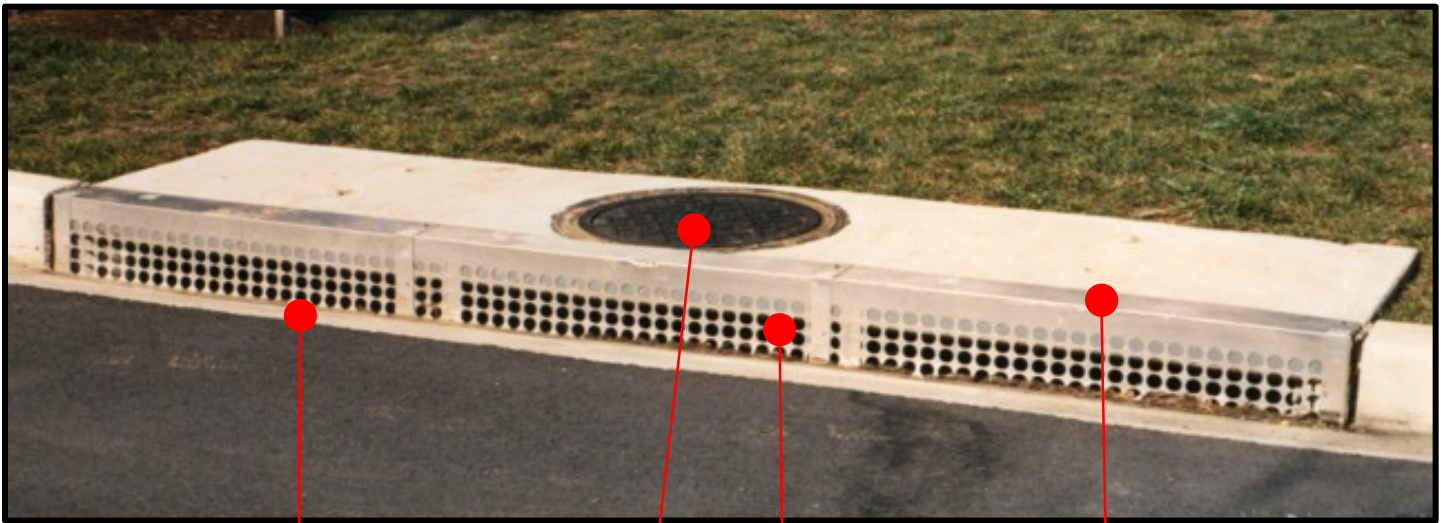

Tapcon ¼" x 1 ¼"  
concrete anchors  
along bottom

Manhole  
Access  
unrestricted

1 3/8" Holes

Tapcon ¼" x 1 ¼"  
concrete anchors  
along top

PERMANENT GUARD PROFILE

Top  
5 ½ "  
Standard

Face  
Holes  
1 3/8 "

Face  
Custom  
Sized

Row of  
1 3/8 "  
Holes

Bottom  
5 "  
Standard

**STANDARD:**  
4 foot sections  
Sea Water-Resistant Aluminum  
0.040" thickness  
1 3/8" holes